


Figure 2.2.7

SITE 1 LOCATION PLAN
 SCALE 1:1000

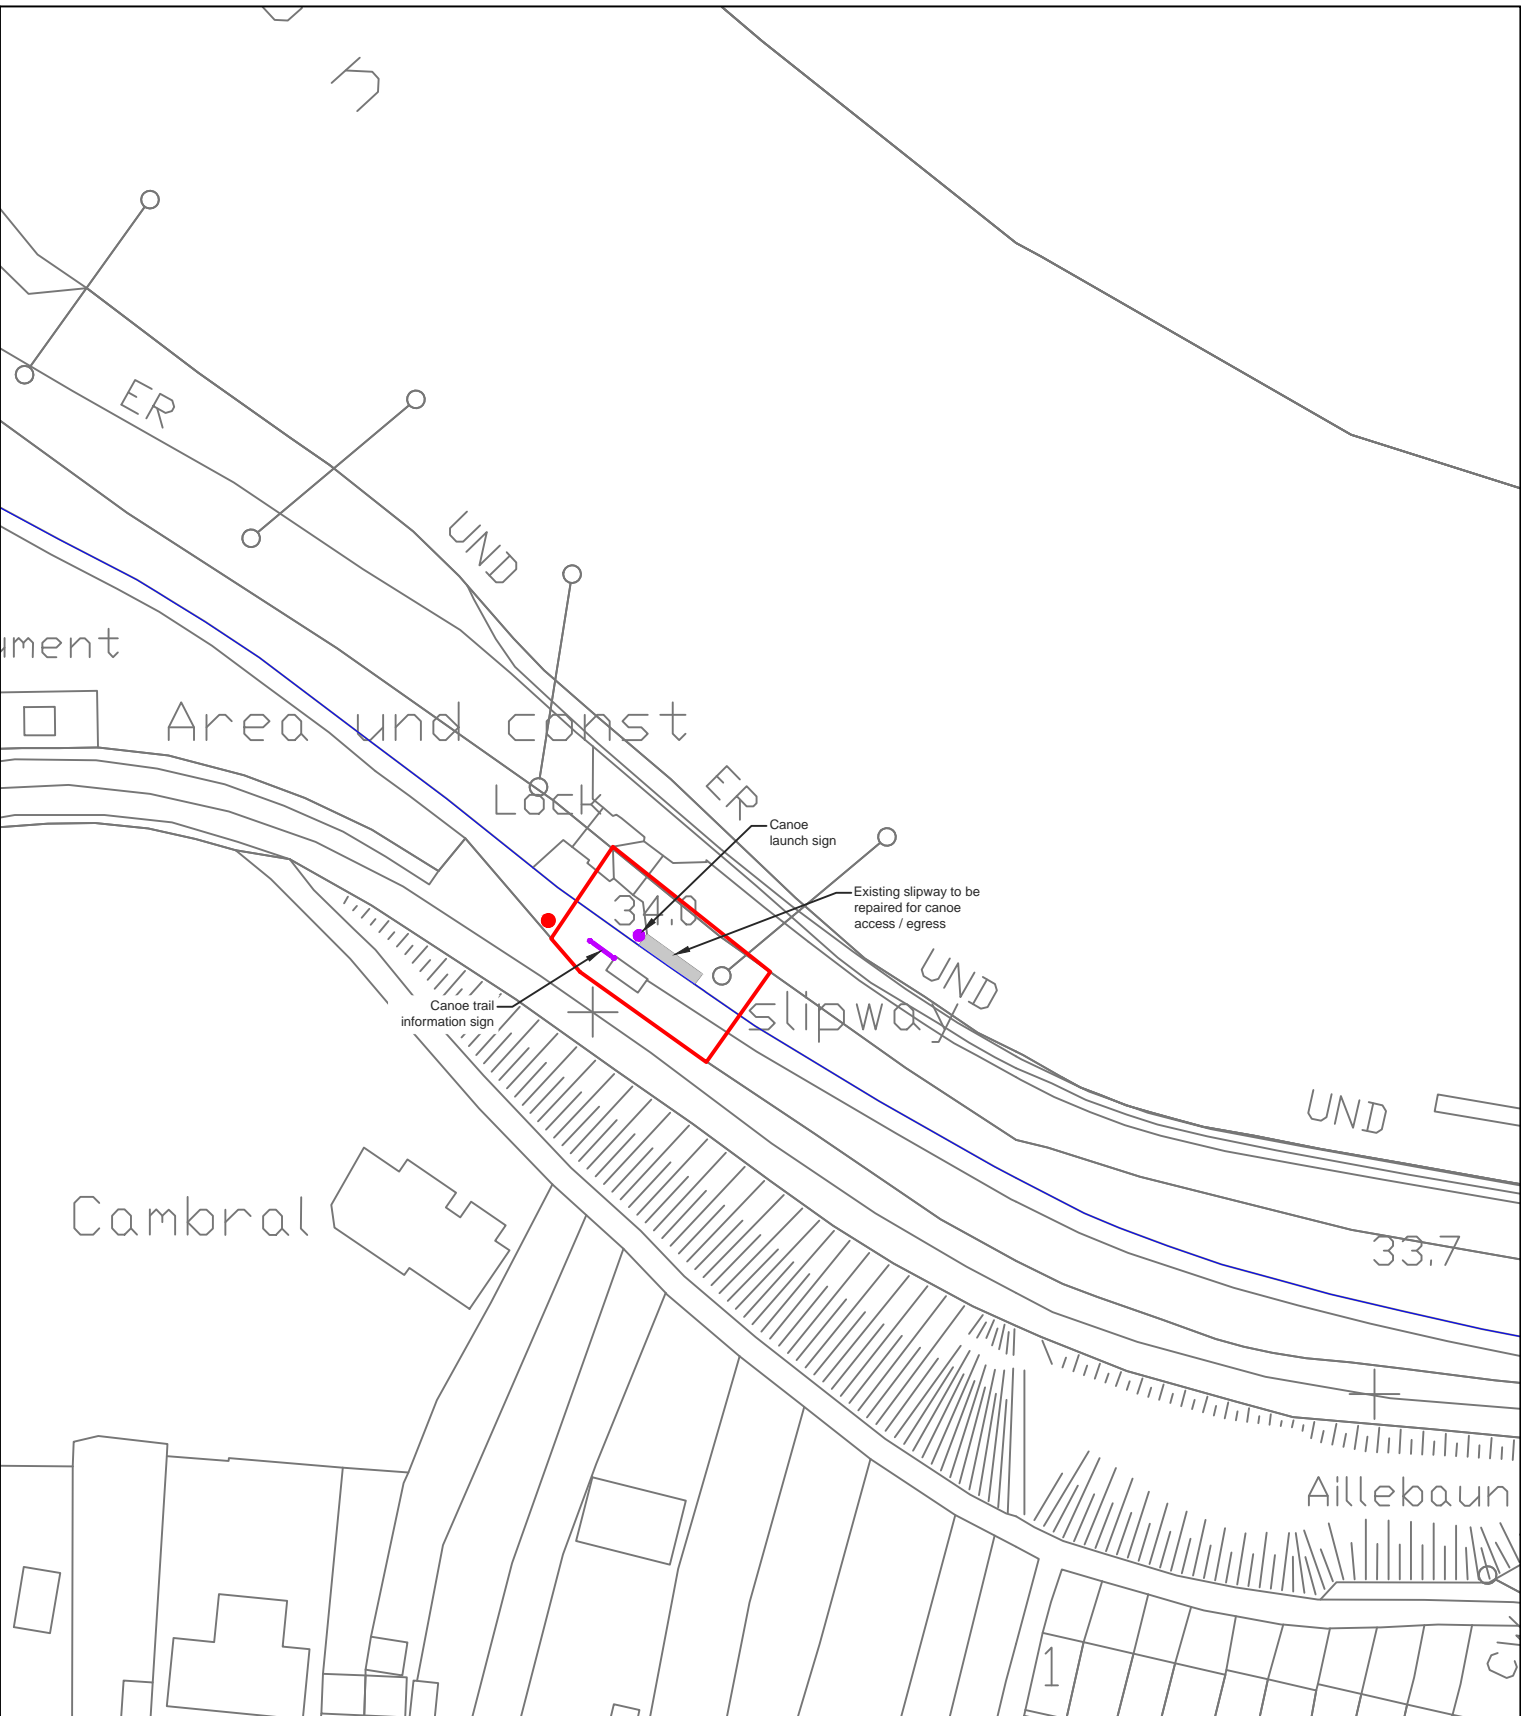

SITE 1 LAYOUT PLAN
 SCALE 1:500

Notes:
 1. All dimensions in meters unless otherwise stated.
 2. Canoe storage cage to be screened with a selection of trees and shrubs planted around the perimeter.
 3. For signage detail refer to drawing number T01-WSS-AA357-P-CE-09

Key	
—	Site Boundary
—	Waterways Ireland Ownership
●	Canoe Trail Information Sign
●	Canoe Launch Sign
●	Site Notice

Lough Derg Canoe Trail Development - Project Partners

Waterways Ireland
 Technical Services
 Waterways Ireland
 2 Sligo Road
 Enniskillen
 County Fermanagh BT74 7JY
 T: +44 (0) 2866 323004
 F: +44 (0) 2866 346257

STAGE
PRELIMINARY
PLANNING
PART VIII
TENDER
CONTRACT
AS BUILT

Project		Date		Drawing Number	
SHANNON NAVIGATION LOUGH DERG CANOE TRAIL KILLALOE		JANUARY 2016		T01-WSS-AA357-P-CE-01	
Drawing Name SITE LOCATION PLAN & PROPOSED SITE LAYOUT PLAN		Scale AS SHOWN		Design WATERWAYS IRELAND TECHNICAL SERVICES	
Drawn D.DONNELLY		Checked J.McMAHON		Rev	