


ELEVATIONS
Scale 1:200 @A1 1:400@A3

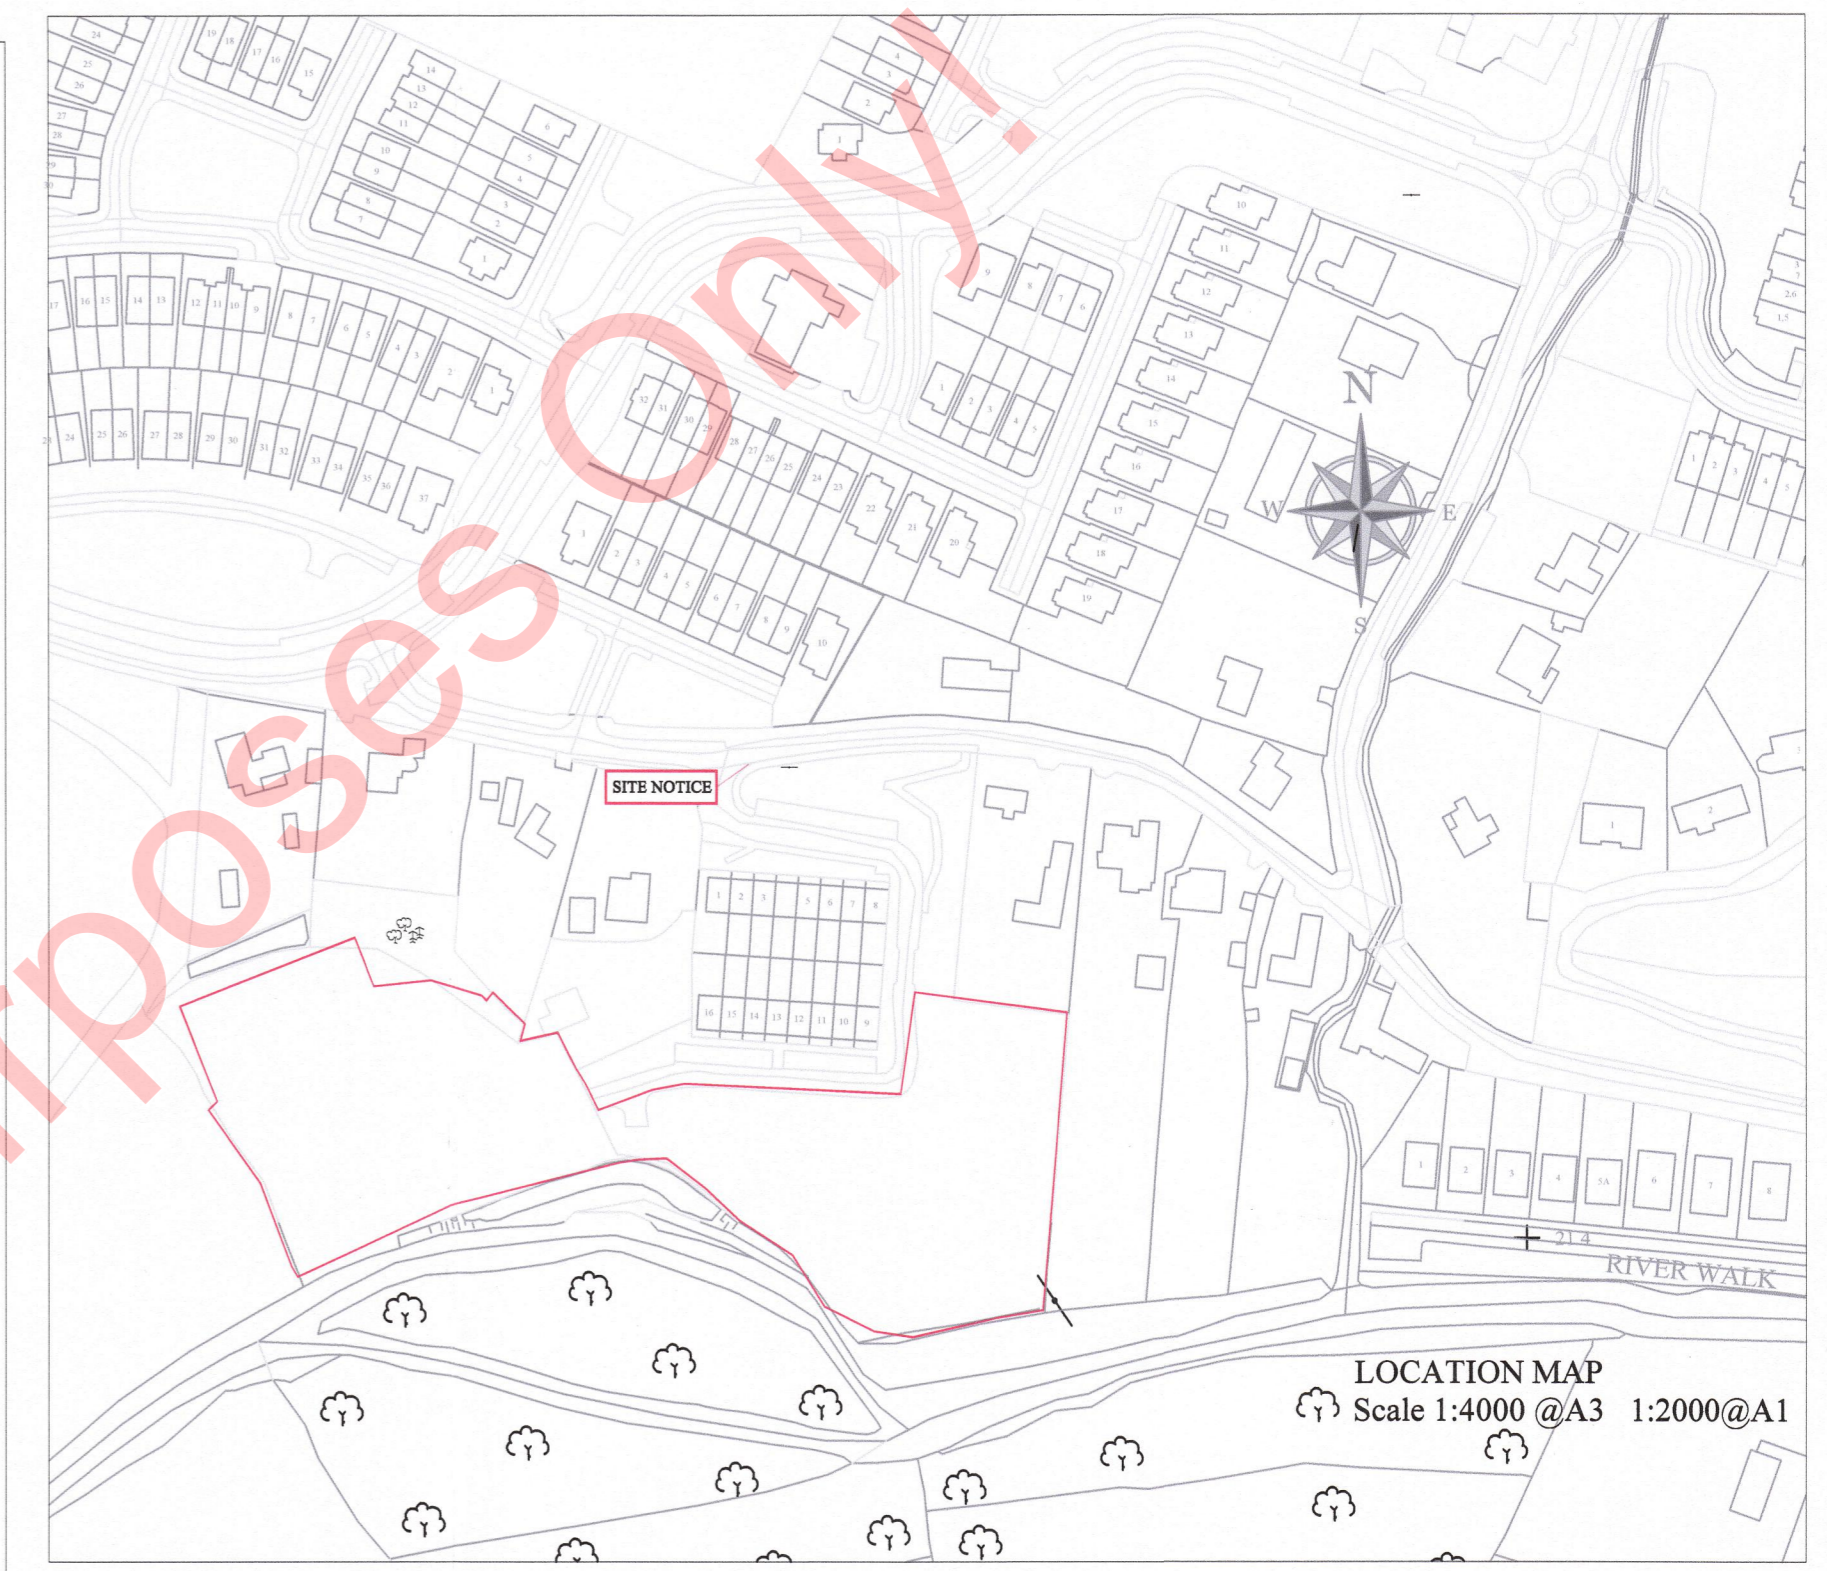

SITE MAP
Scale 1:1000 @A3 1:500@A1

LEGEND

- 23.57 EXISTING LEVELS
- 23.38 EXISTING LEVELS
- 23.00m PROPOSED LEVELS
- 225mm Plastered & Capped Blockwall (Heights Vary)
- Concrete Post & Panel Fencing 2.10m High
- Metal Railing 1.0m High

Note:
EV Recharging points to be provided for each dwelling provided with off street parking.
3no. EV recharging points to be provided as shown.
Ducting infrastructure to be installed for every street parking space within the proposed development.

Wicklow County Council
DATE 18-10-23
PRR No. 23/1783
RECEIVED
PLANNING DEPT.

File Copy

REV.	DATE	DRN BY	DESCRIPTION
REVISIONS:			
WICKLOW COUNTY COUNCIL			
HOUSING CONSTRUCTION COUNTY BUILDINGS WICKLOW			TEL: 0404 - 20100 FAX: 0404 - 67792
E-MAIL: cosec@wicklowcoco.ie			www.wicklow.ie
JOB: Proposed Housing At Ballinahinch Park Ashford			
TITLE: Site Layout And Elevations			
SCALE: As Shown	Date: July 23		
DWG NO: BHA/179A/106	Drawn: EM		
SHEET SIZE: A1	Checked:		
STATUS: Section 179A	REV:		

DO NOT SCALE - USE FIGURED DIMENSION ONLY - ALL DIMENSIONS TO BE CHECKED ON SITE - ORIGINAL SIZE - A1